


# SINGLE LINE DIAGRAM – GRID TIE EXPORT OF POWER INDIRECT IN-SERIES CONNECTION

Customer Name: **John Wilson**  
 Address: [REDACTED]

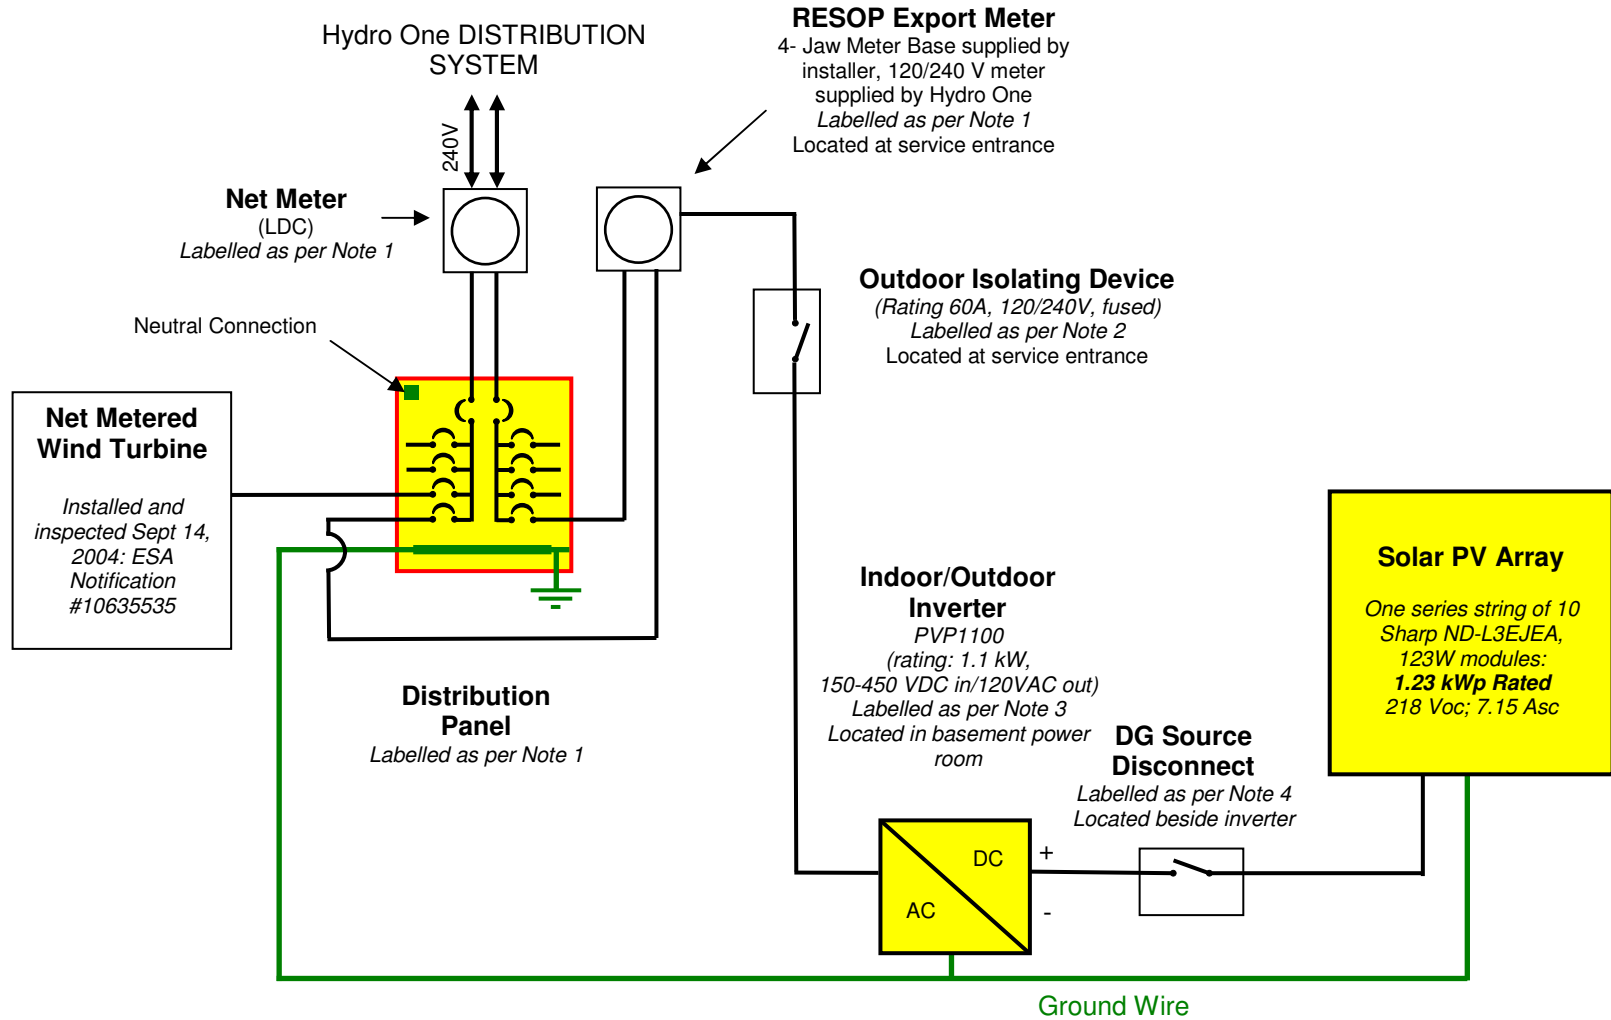

Note 1: Labelled "**WARNING – TWO POWER SOURCE PARALLEL SYSTEM**"  
 Note 2: Must be visible, accessible, and lockable from outdoors, and labelled "**DG SYSTEM DISCONNECT**"  
 Note 3: Labelled "**UTILITY-INTERCONNECTED**" and "**WARNING – POWER FED FROM MORE THAN ONE SOURCE**"  
 Note 4: Labelled "**DG SOURCE DISCONNECT**"

Contractor/Consultant Name: **Solera Sustainable Energies Company Ltd**  
 416-466-3500  
 Date: 2008 08 12; REV 1.0